

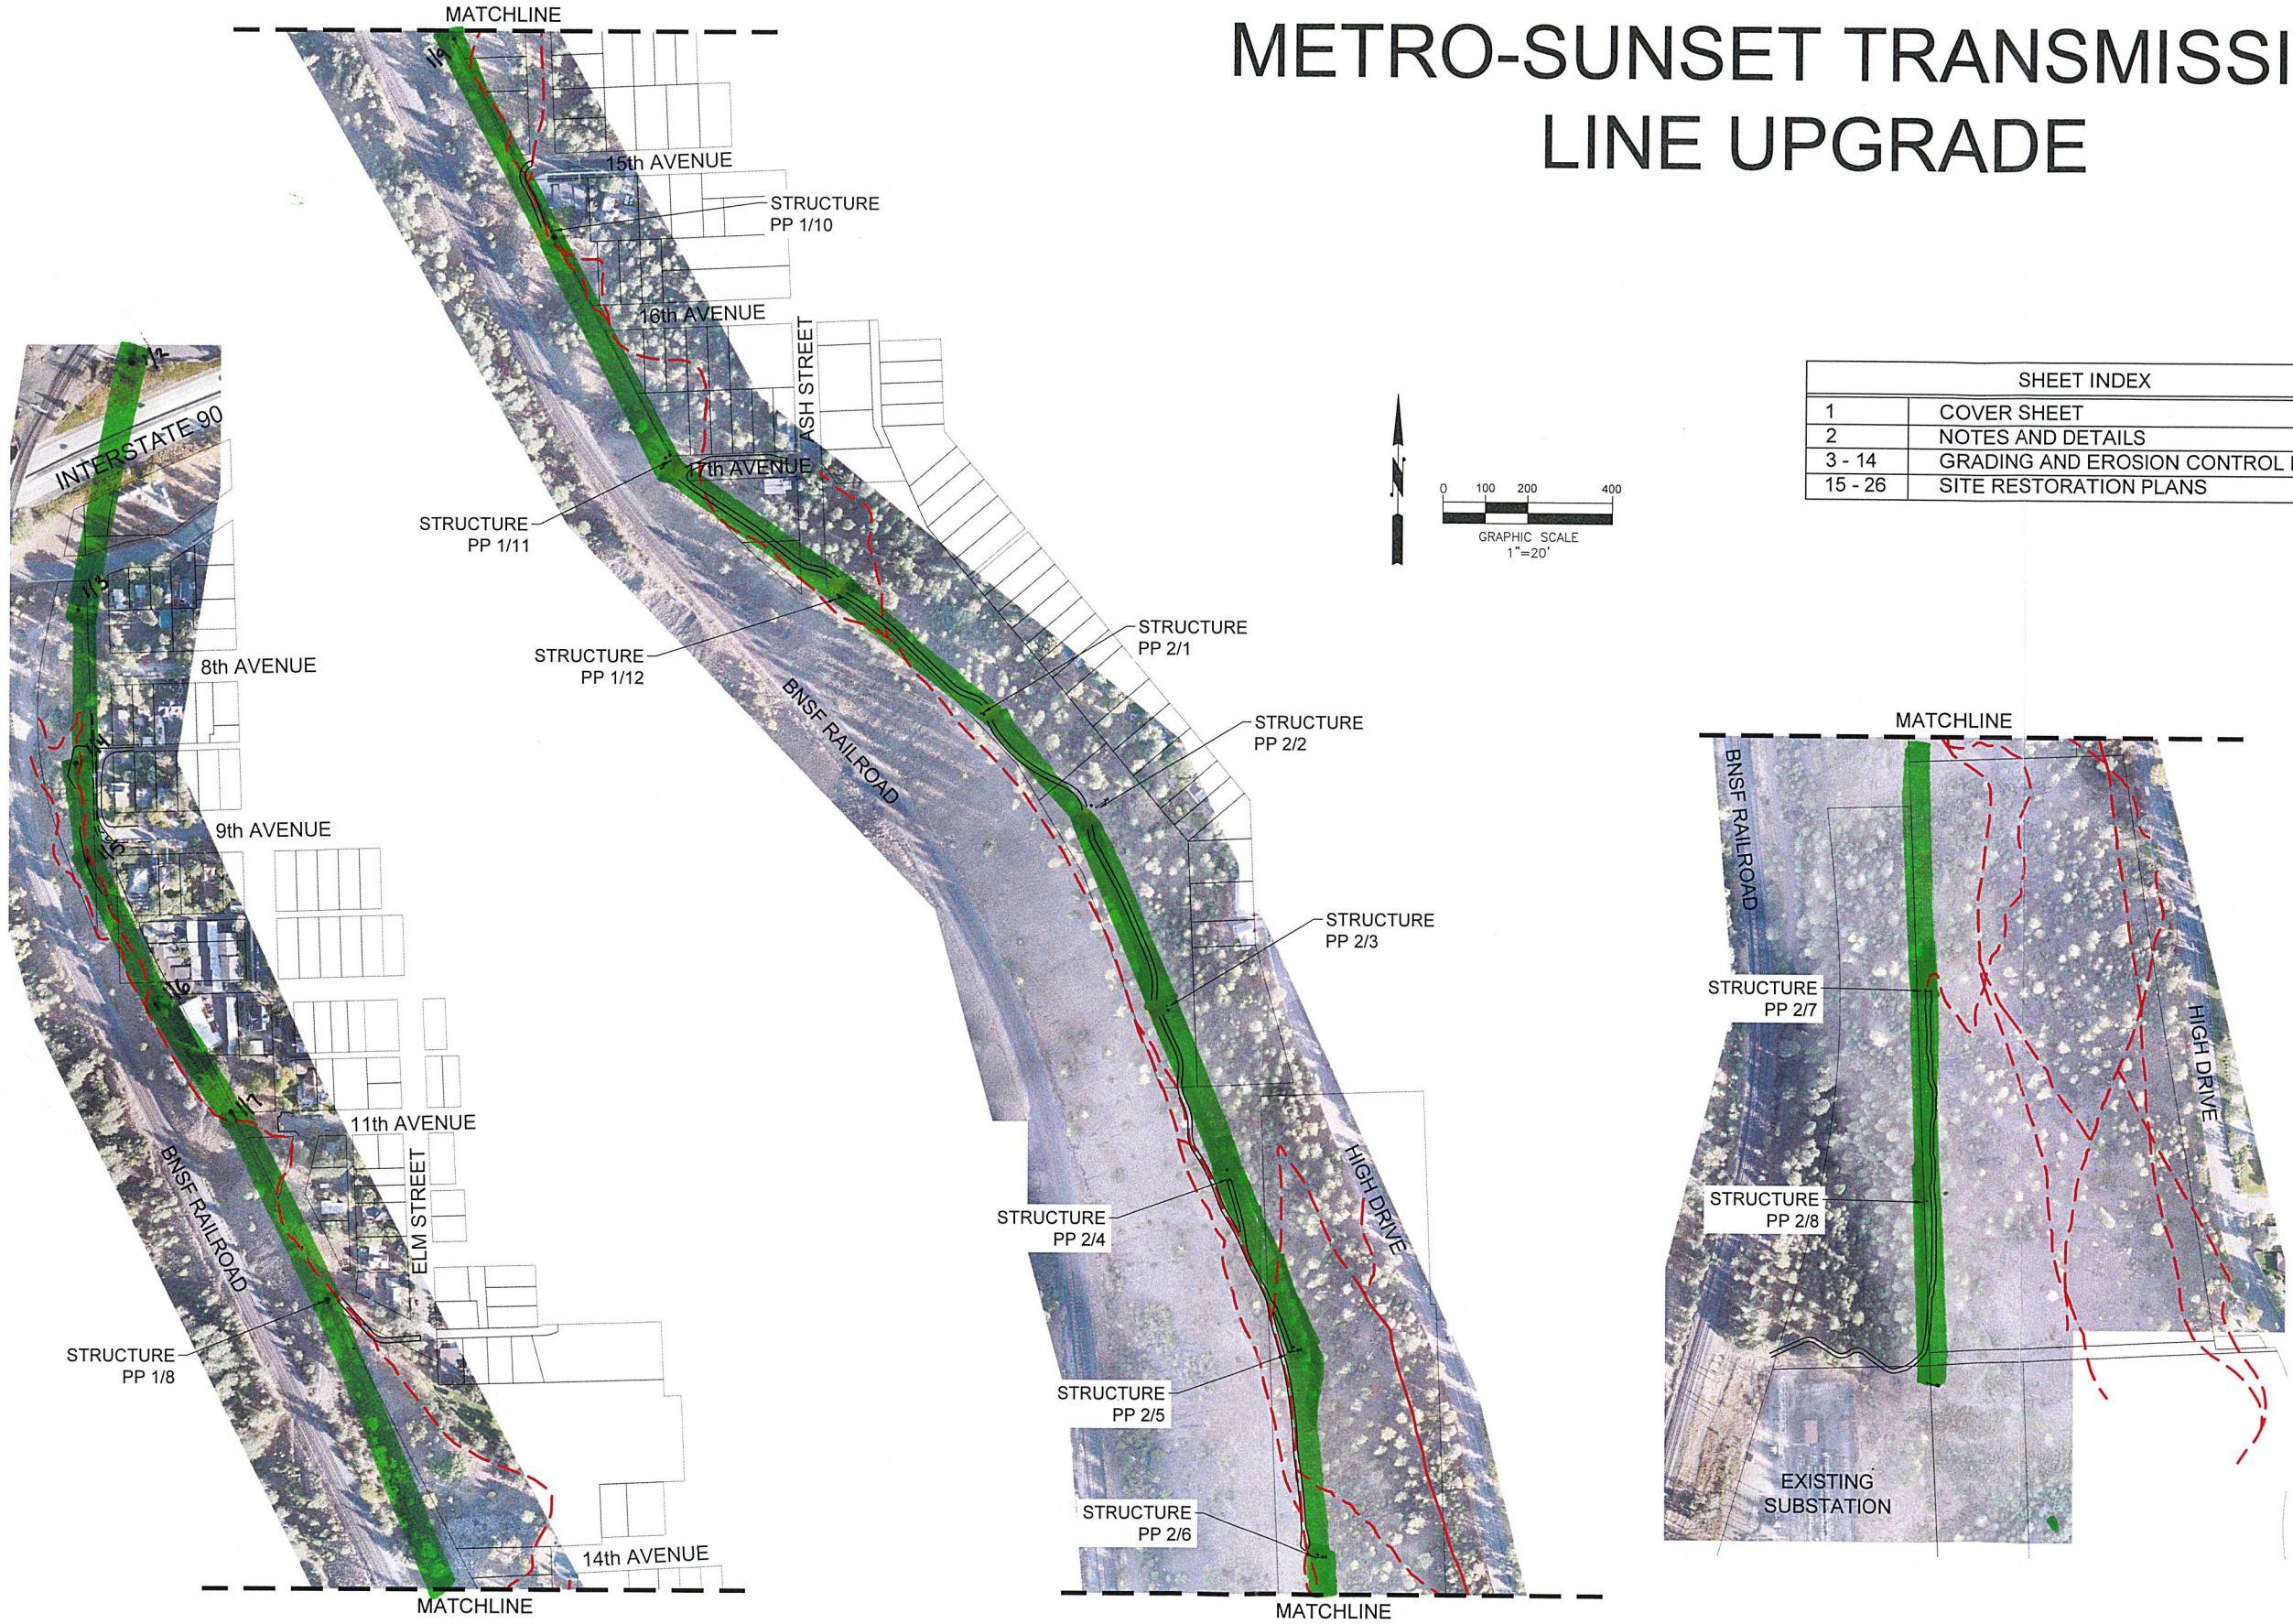


# AVISTA UTILITIES METRO-SUNSET TRANSMISSION LINE UPGRADE

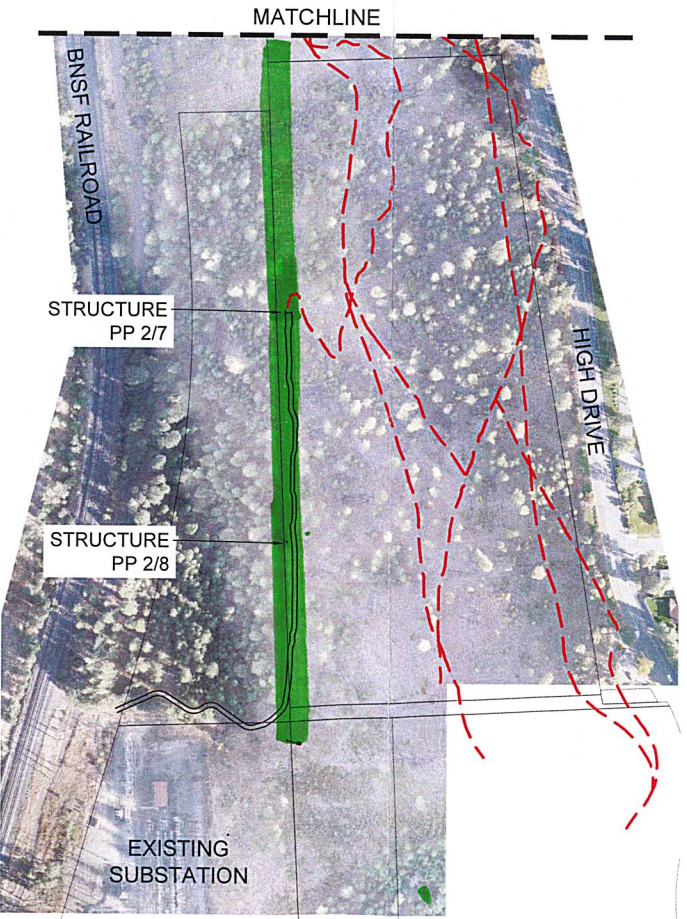


SHEET INDEX	
1	COVER SHEET
2	NOTES AND DETAILS
3 - 14	GRADING AND EROSION CONTROL PLANS
15 - 26	SITE RESTORATION PLANS

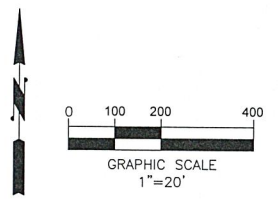

COVER SHEET

**Avista Utilities**  
**Metro - Sunset Transmission Line Upgrade**  
City of Spokane, WASHINGTON

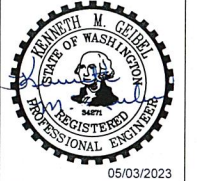

**DAVID EVANS AND ASSOCIATES INC.**  
508 N. HART ST., SUITE 200  
Spokane, Washington 99201  
Phone: 509.327.8897

Job No.	AVST0051
Designed	KMG
Drawn	-
Checked	-
Date	5/02/2023

**CV**  
1 of 26 Sheets

No.	Initial	Date	Description	REVISIONS